


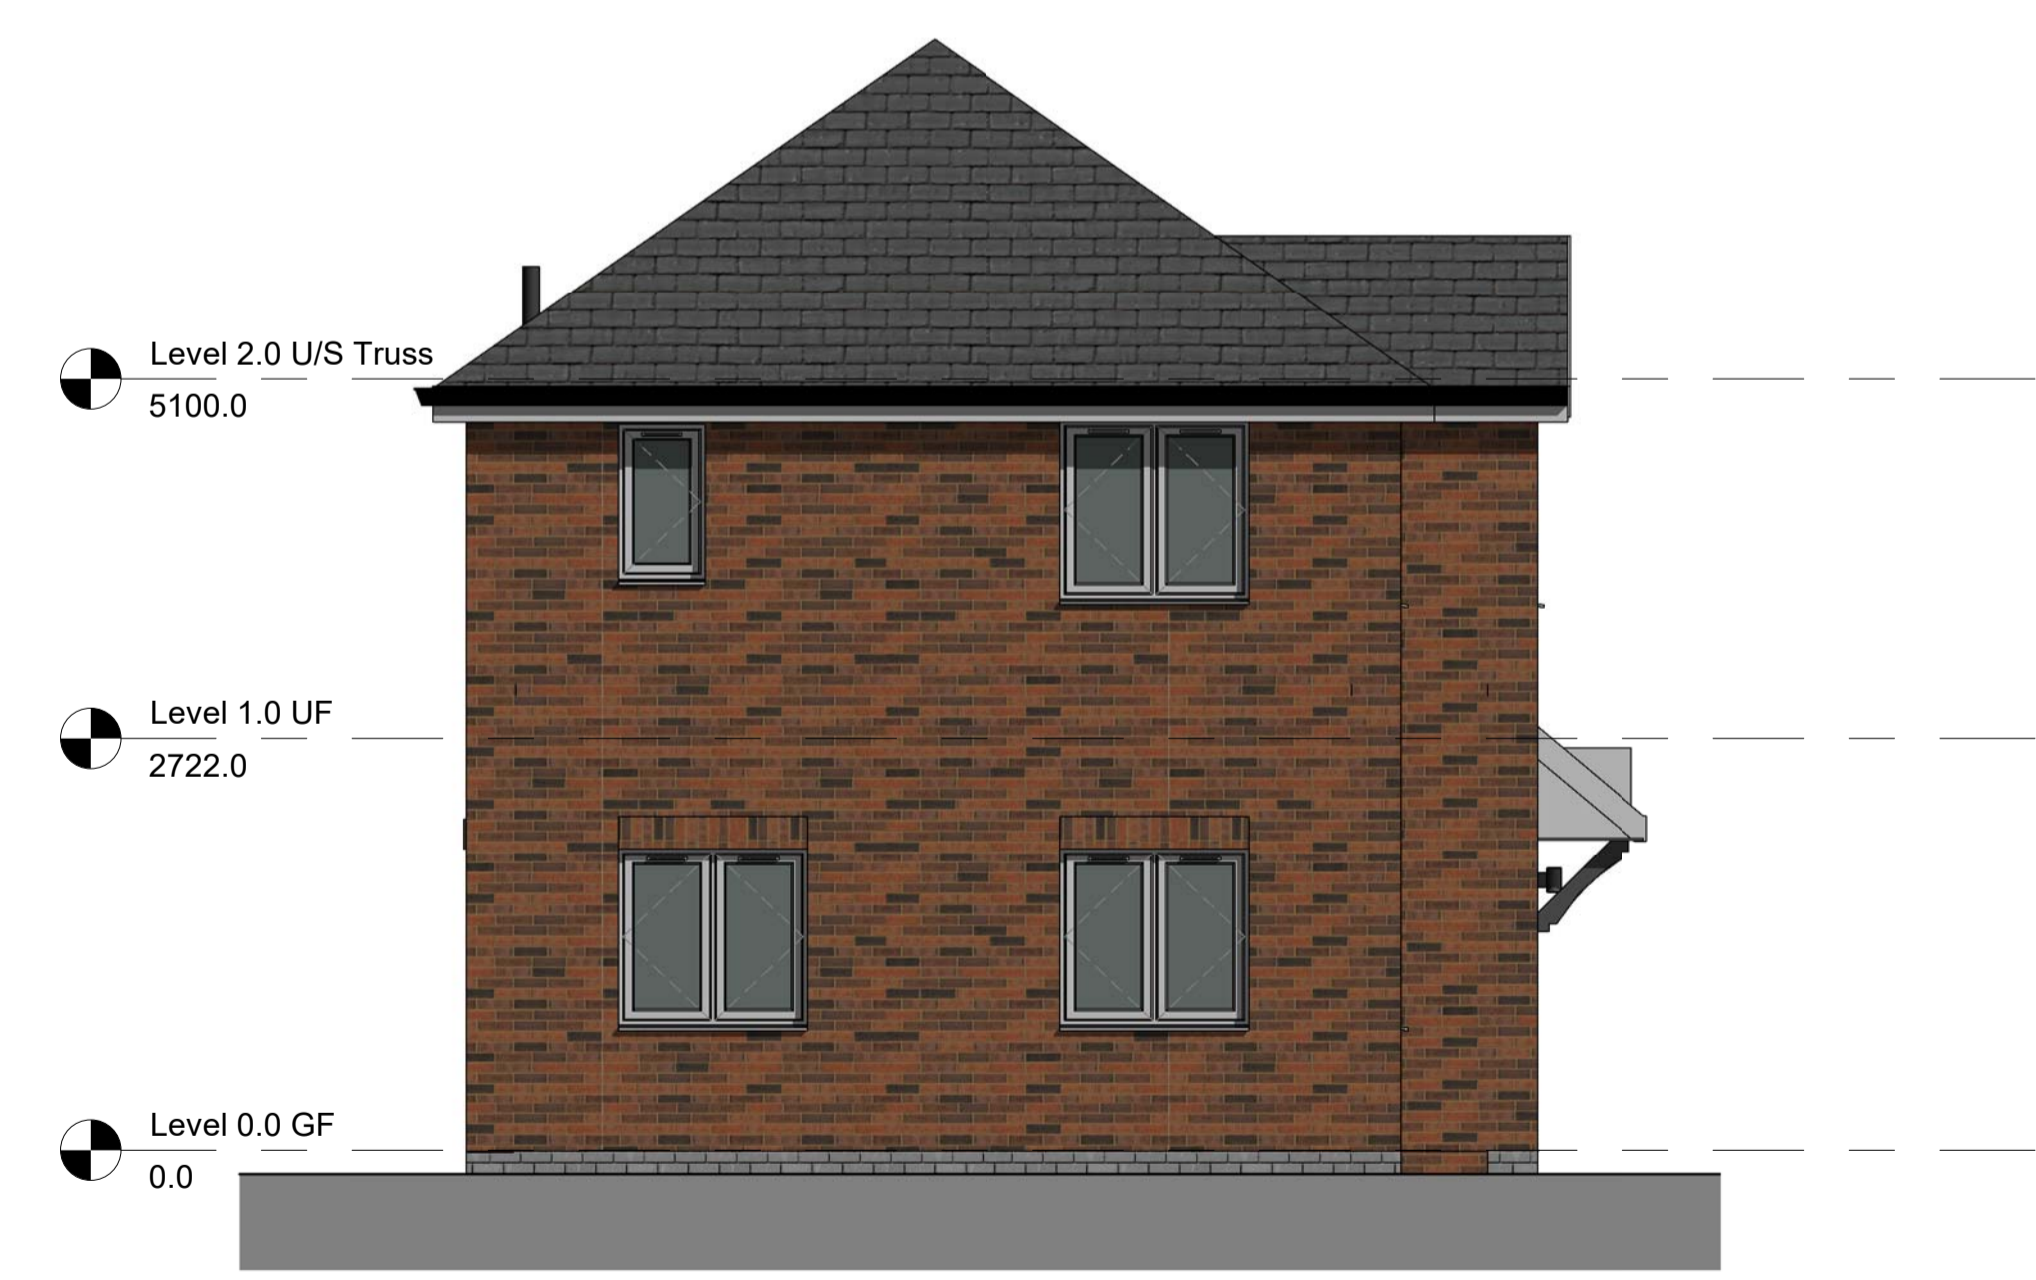

1 1601 - End (Entrance) Elevation
1 : 50



2 1601 - End Elevation
1 : 50



3 1601 - Front Elevation
1 : 50



4 1601 - Rear Elevation
1 : 50

Sheet	Project	Date	Drawn By	Checked By
S4	P01	18/11/22	SE	DB/LJ
FIRST ISSUE: Client Issue				
Revision				
BLAKE HOPKINSON ARCHITECTURE + DESIGN				
BLAKE HOPKINSON ARCHITECTURE + DESIGN LIMITED NORTH SHIELDS, TYNE + WEAR - 0191 2576022 - www.bharchitecture.co.uk				
BHA Project No: RES1002				
Project Name: Parkstone House Type 3B5P - en-suite Sunderland Rd, Easington Adderstone Living				
Drawing Title: Proposed Building Elevations				
Model File Name: RES903-BHA-V316-ZZ-M3-A-0001				
Drawn By: SE		Date Drawn: 18/11/2022		
Checked By: DB/LJ		Date Checked: 18/11/2022		
Scale at A1: 1 : 50	Status: S4	Revision: P01		
File Name: RES1002 - BHA - V322 - ZZ - DR - A - 1601				
© Blake Hopkinson Architecture + Design Ltd				